




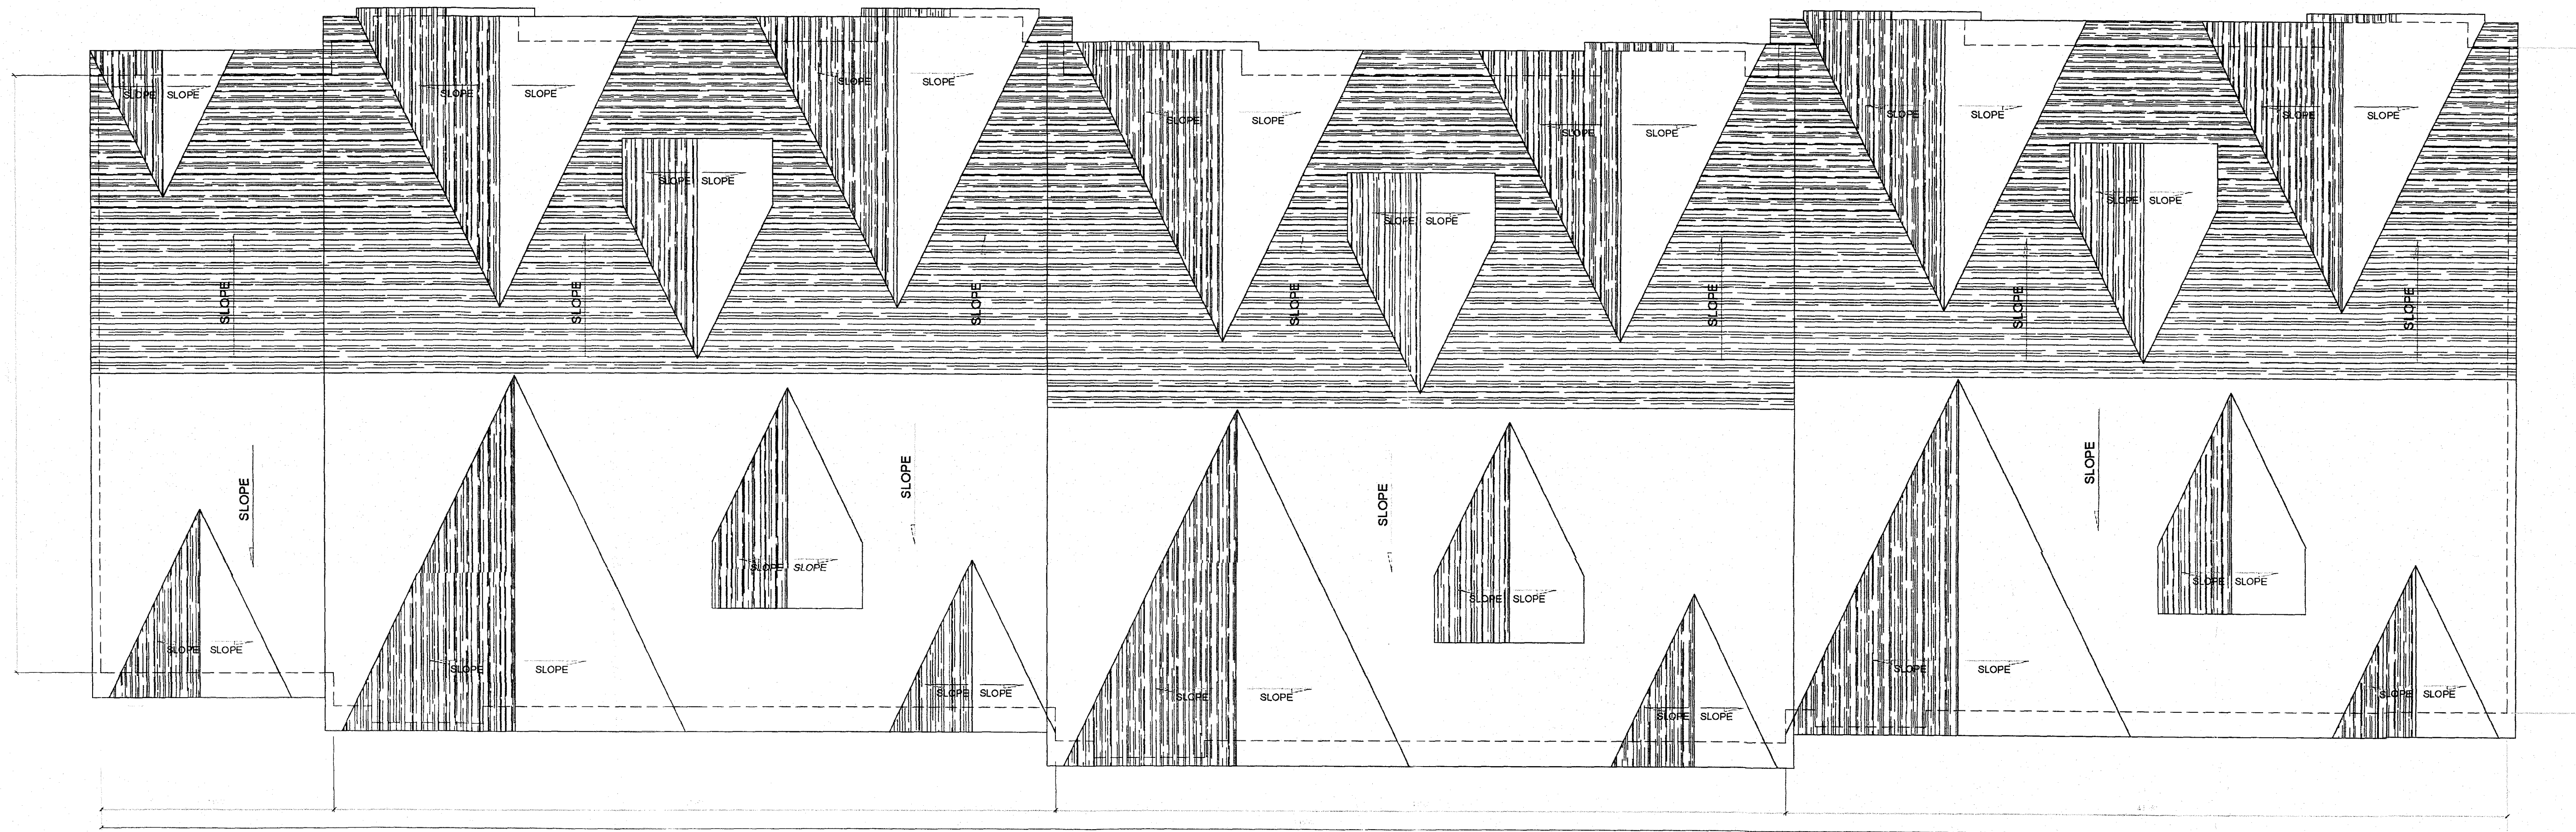

1 PROPOSED BUILDING 'A' ROOF PLAN
SCALE: 3/8" = 1'-0"

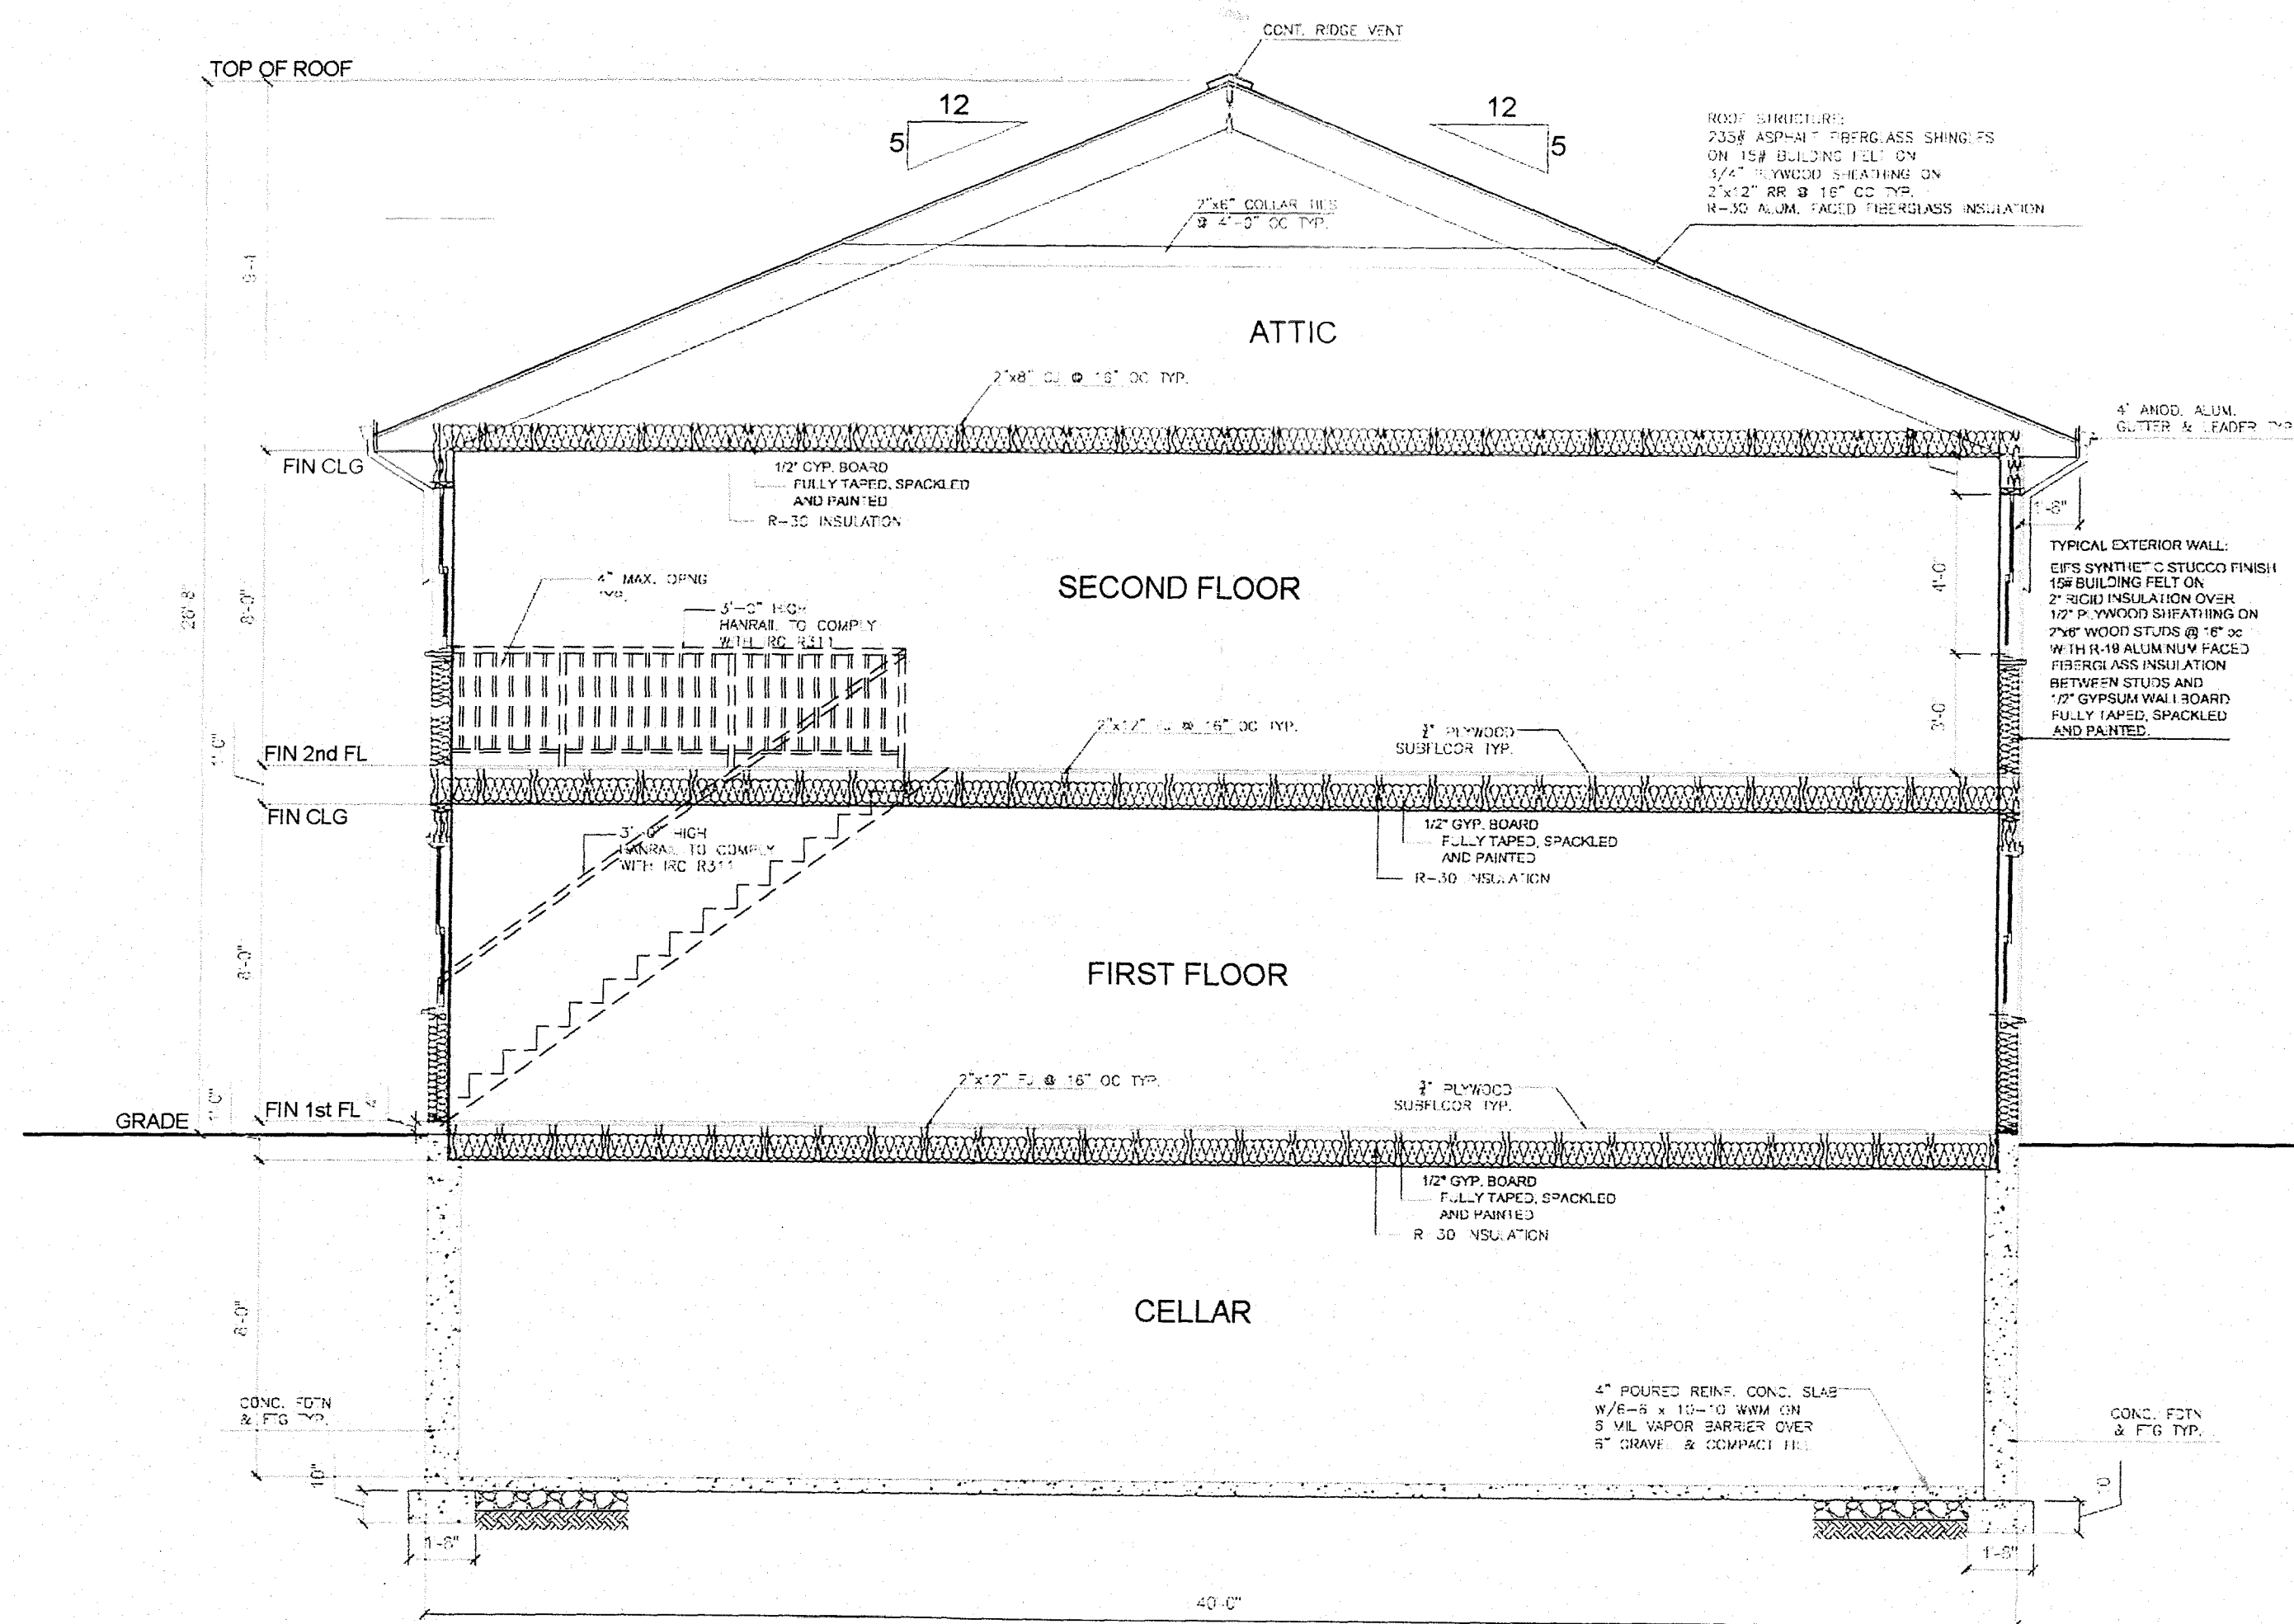


2 PROPOSED CROSS SECTION
SCALE: 1/4" = 1'-0"

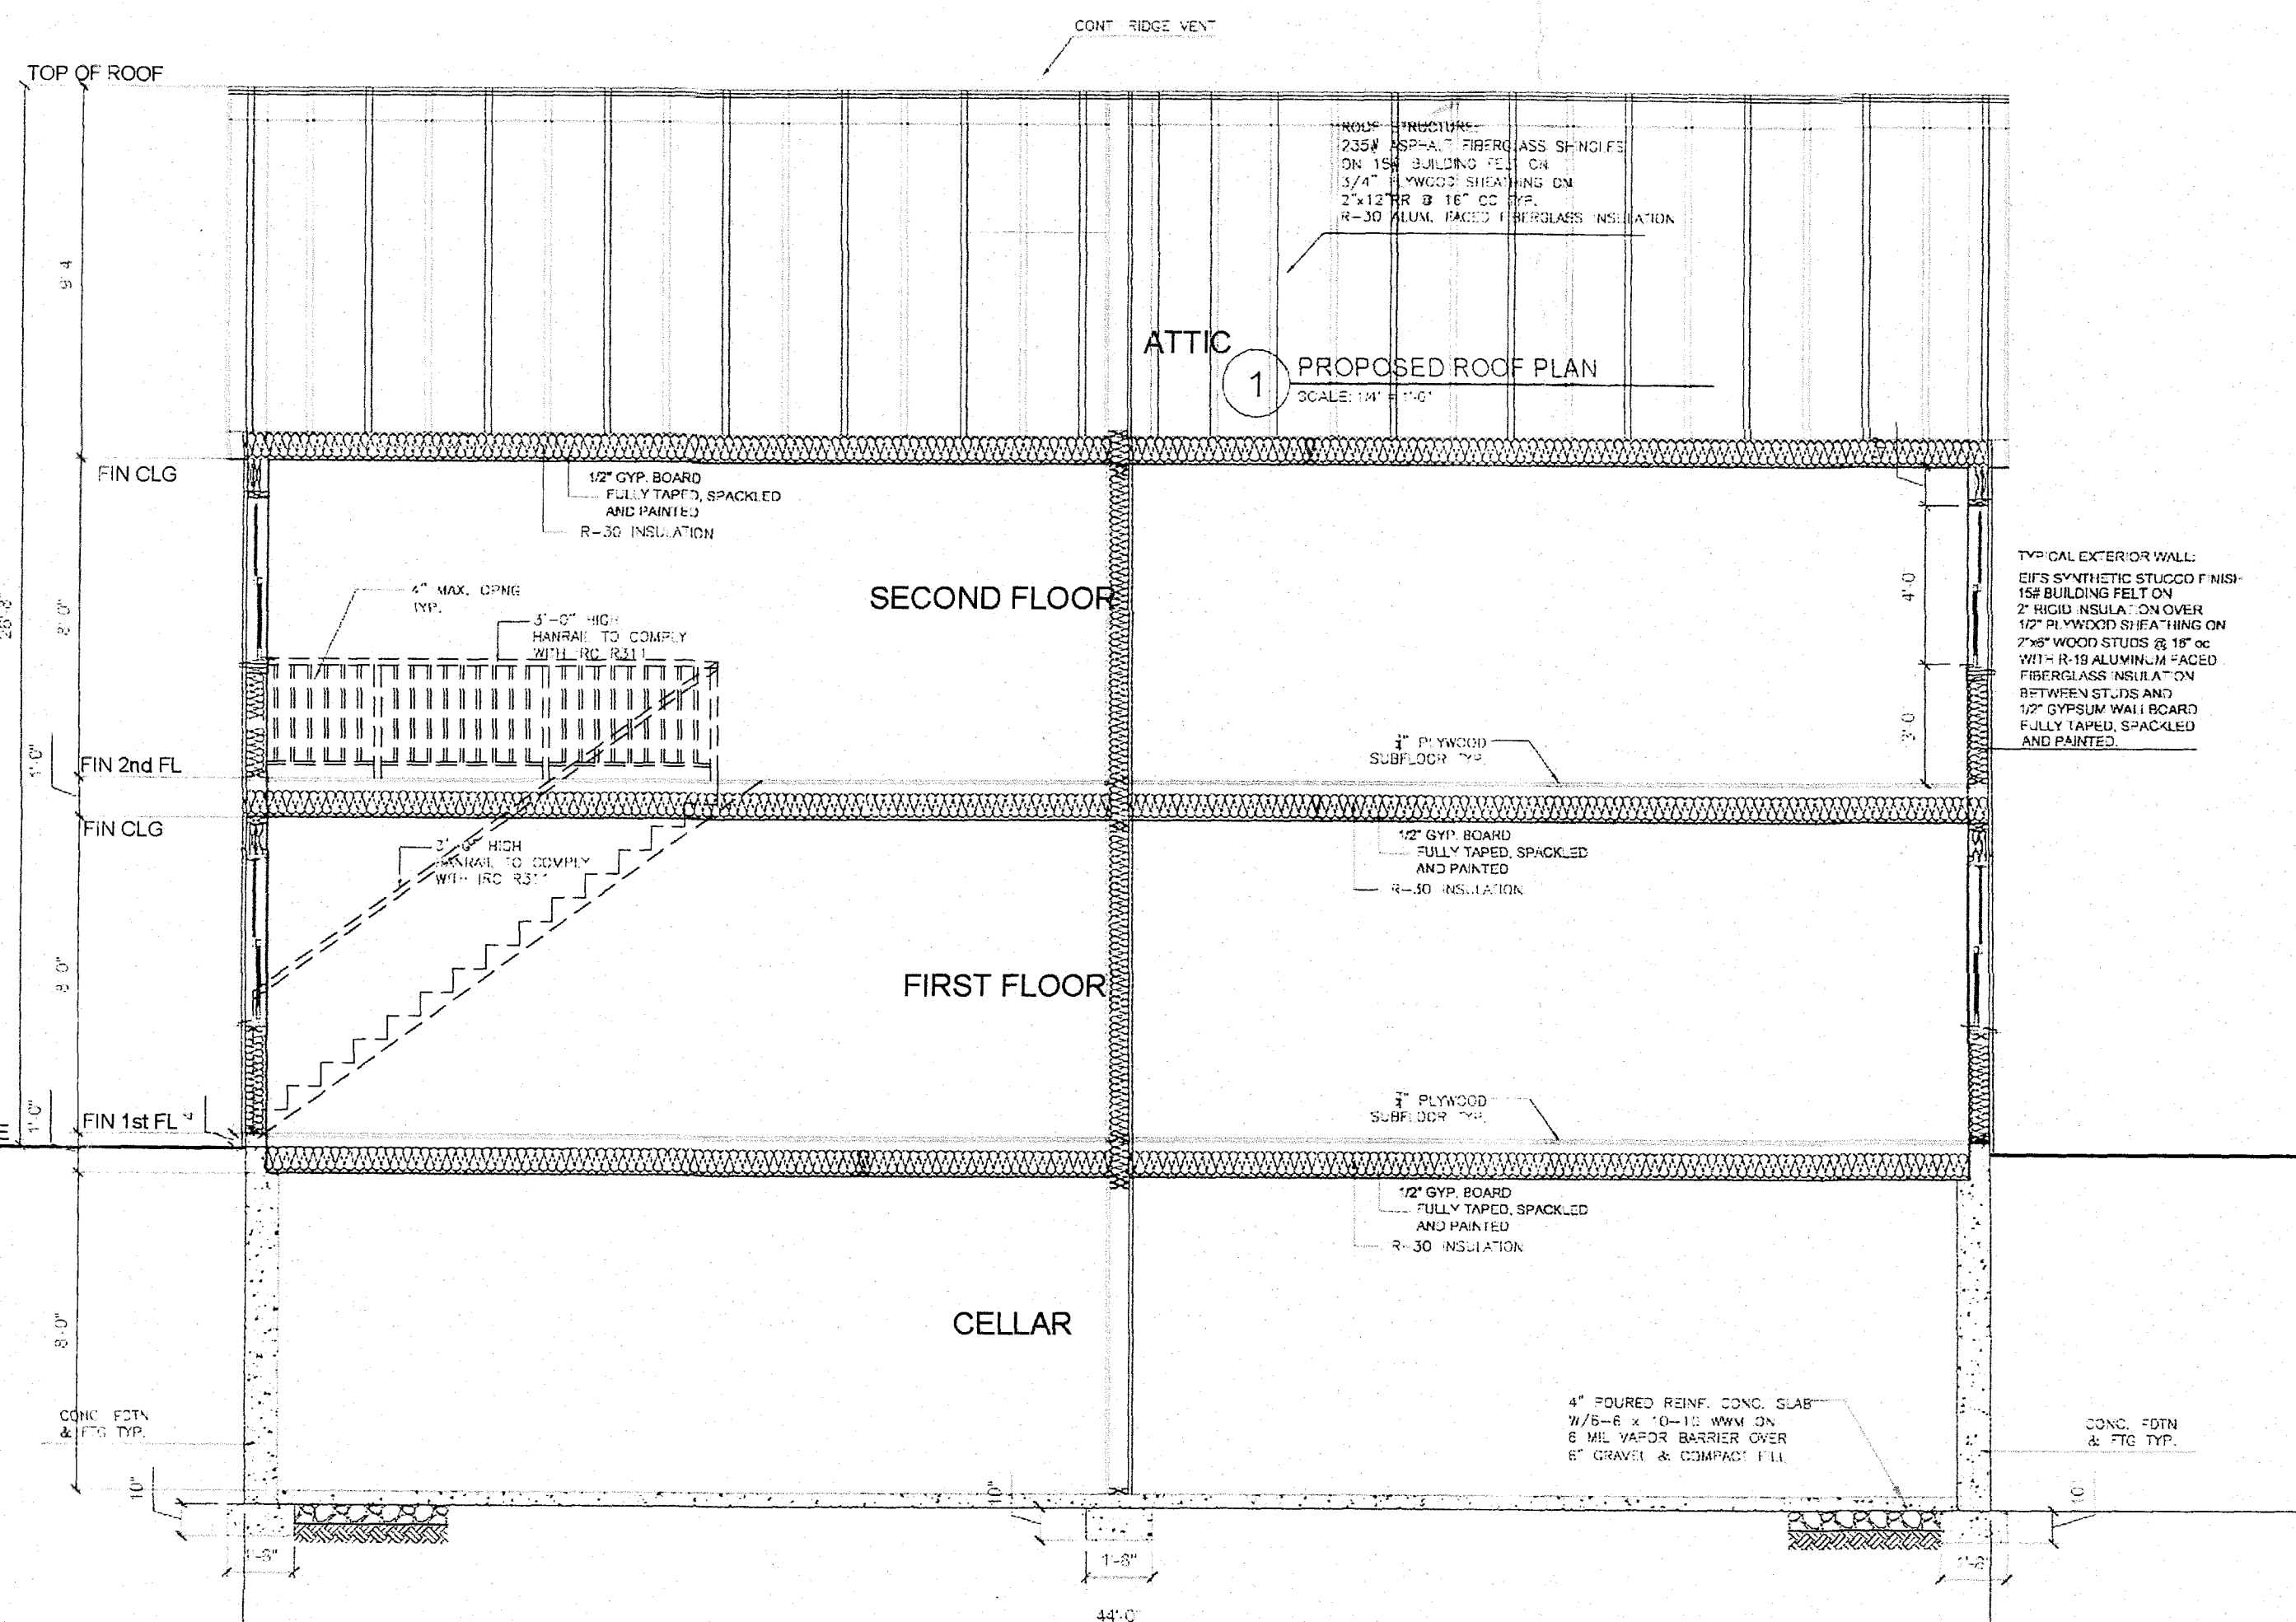

3 PROPOSED LONGITUDINAL SECTION
SCALE: 1/8" = 1'-0"

PEI-DAU LIU, ARCHITECT
384 NASSAU PARKWAY, OCEANSIDE, NY 11572
Tel. : (516) 580-1787 Email: liuarchitect@aol.com

NO	DATE	COMMENT

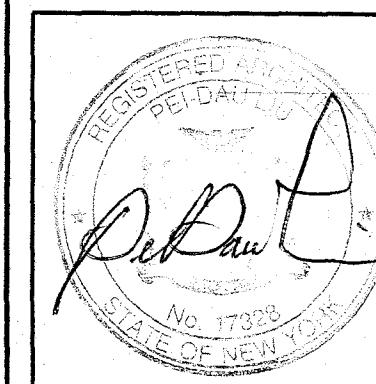

PROJECT: **PARSON'S CORNERS AT LYNBROOK**
PROPOSED MULTIPLE DWELLING RESIDENTIAL BUILDINGS
181 UNION AVENUE, LYNBROOK, NY
SHEET TITLE: **BUILDING 'A' ROOF PLAN & SECTIONS**

JOB NUMBER: 20018
PATH: PATHNAME
FILENAME: FILENAME
DRAWN BY: PDL DATE: 06-30-2020

SHEET NUMBER
A-3.00
3 OF 6