



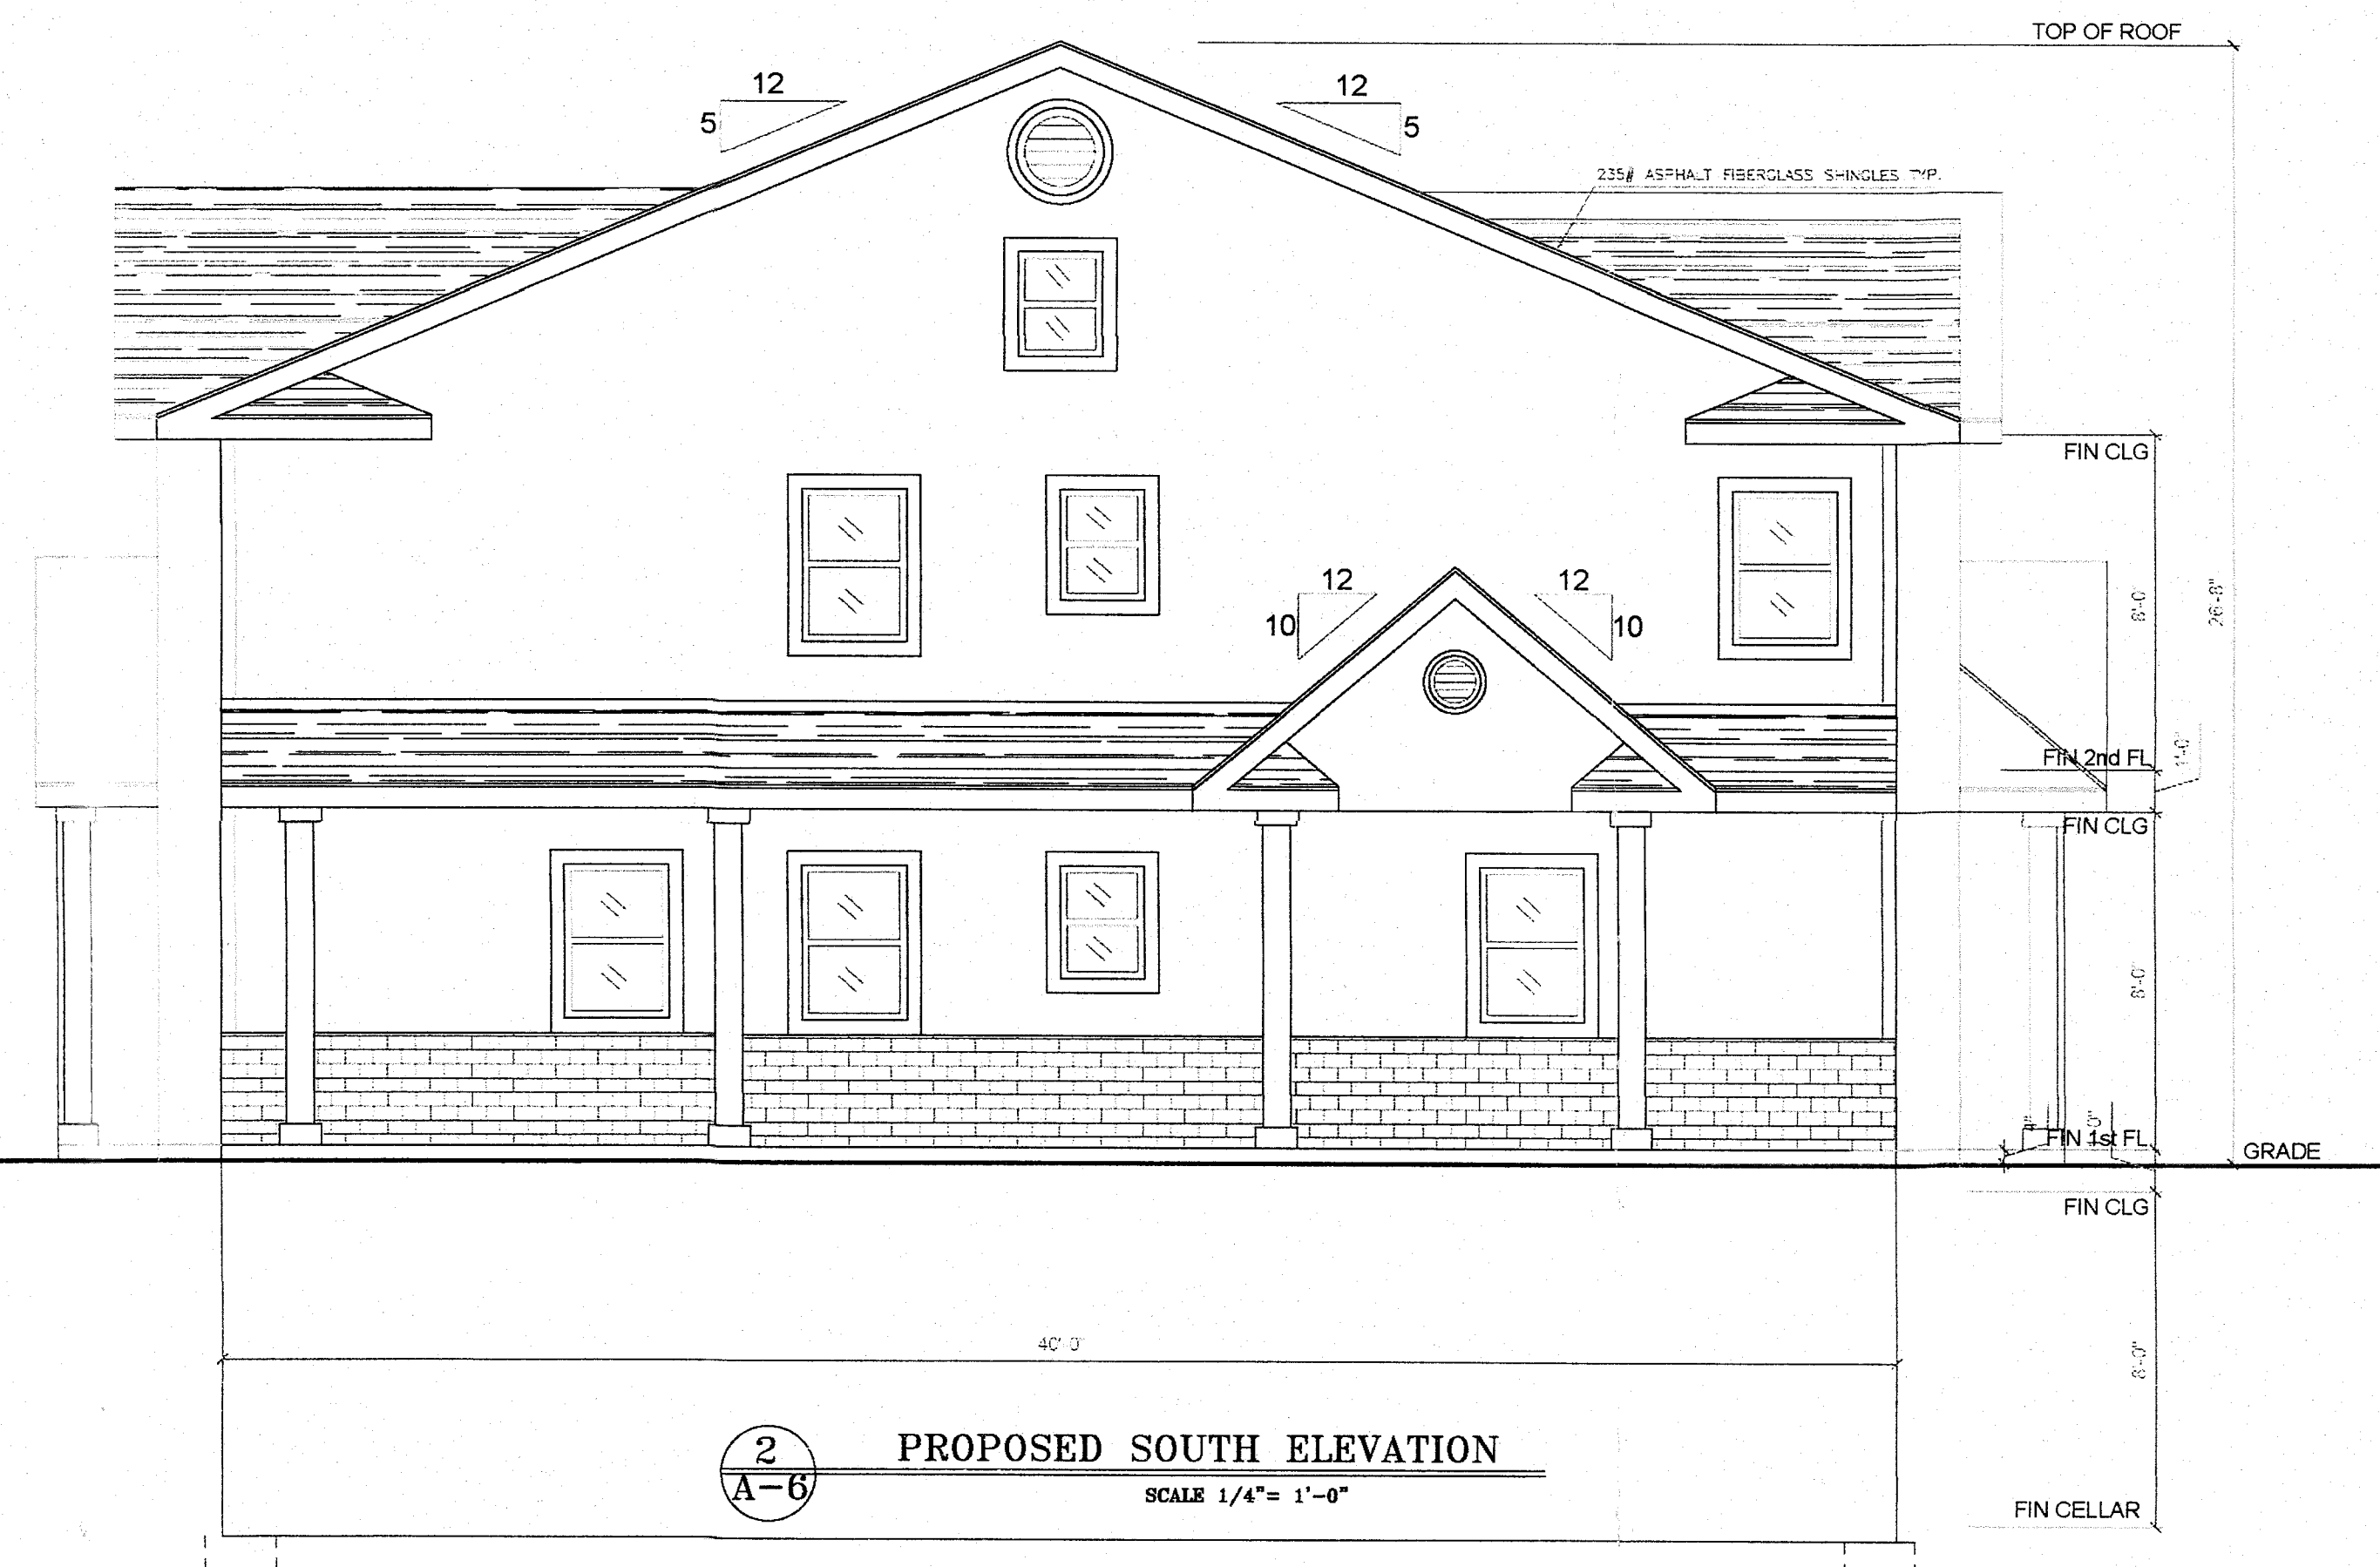

PEI-DAU LIU, ARCHITECT
384 NASSAU PARKWAY, OCEANSIDE, NY 11572
Tel. : (516) 580-1787 Email: liuarchitect@aol.com

NO	DATE	COMMENT

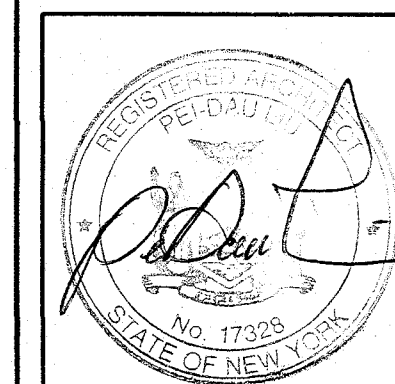

PROJECT: **PARSON'S CORNERS AT LYNBROOK**
PROPOSED MULTIPLE DWELLING RESIDENTIAL BUILDINGS
161 UNION AVENUE, LYNBROOK, NY
SHEET TITLE: **BUILDING "B" PROPOSED ELEVATIONS**

JOB NUMBER	20018
PATH	PATHNAME
FILENAME	FILENAME
DRAWN BY	DATE
PDL	06-30-2020

SHEET NUMBER
A-6.00
6 OF 6